




72000

5697.18 7200 7200 6700 9340 6460 5350 6460 9440 6650 7200 3832.28

8700

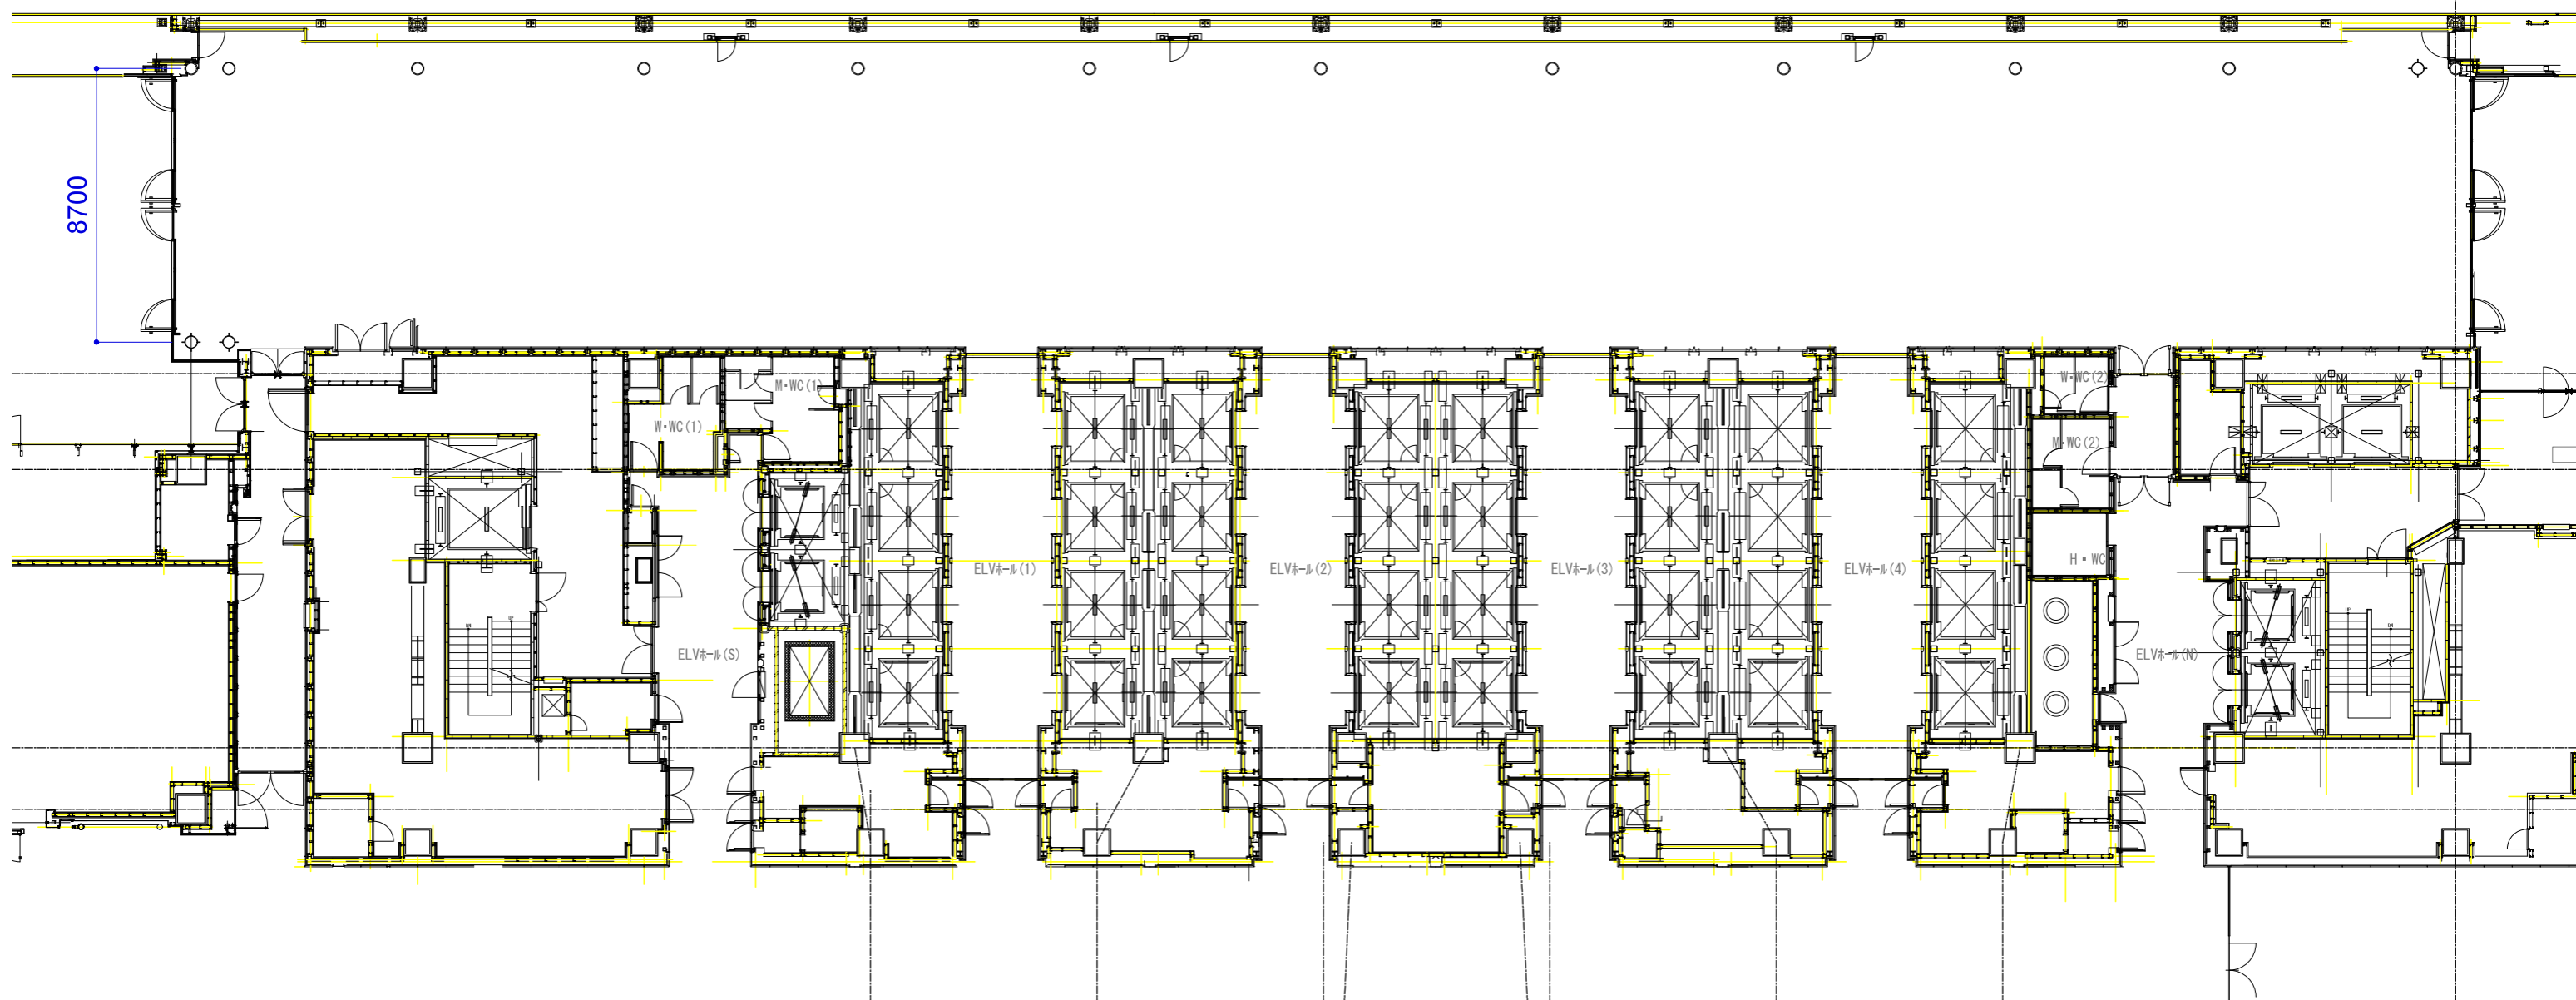

東京ビル TOKIA 1F 西側貫通通路 (ガレリア)  
S=1/200 (A3)